

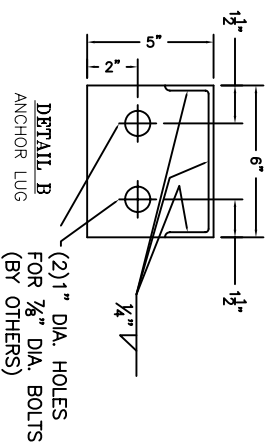
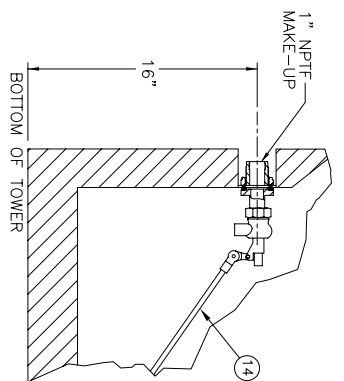


DATE	SYMBOL	REVISION	APPROVAL
2/28/02	A	REV. INLET	BLO JF
4/9/02	B	REV. OUTLET & ROCKETS	BLO JF
1/28/03	C	ROBED ANCHOR LUG DETAILS	GT 1F
8/29/08	D	ADD CLEANING DETAILS	KE 1B
4/14/09	F	ADD MAKE-UP ANCHOR DETAILS	KE 1B
	F	REVISED HEIGHT	KE 1B

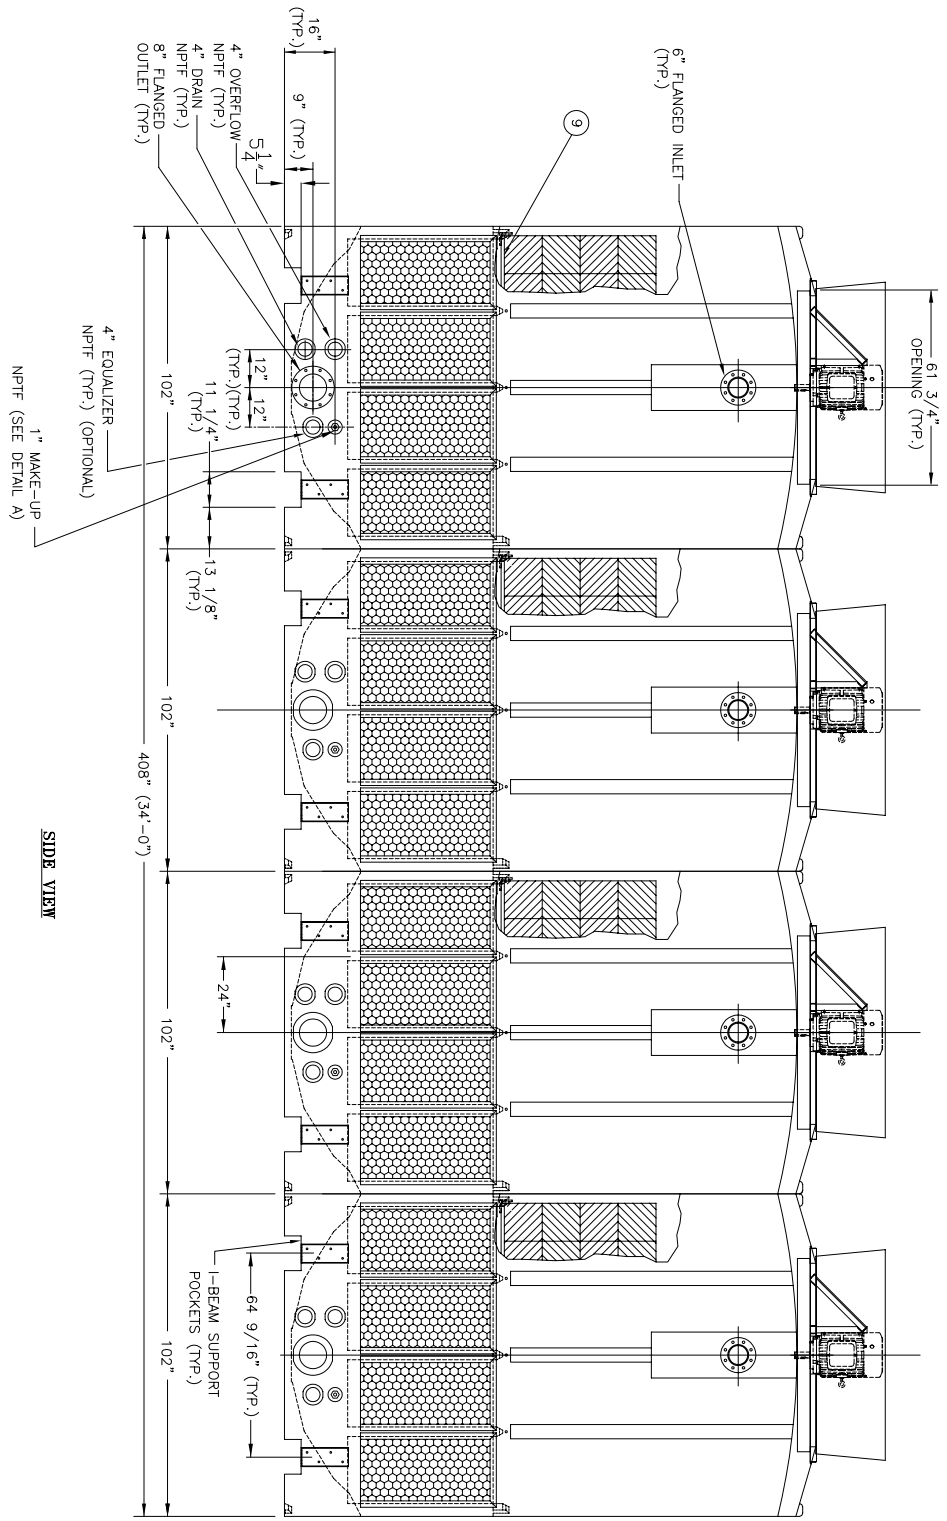

NOTES:

1. SEE DRAWING DT-D-87-905-1 FOR PLAN VIEW & ELEVATION.

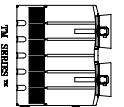

DELTA COOLING TOWERS, INC.
 41 PINE STREET, ROCKAWAY, NJ 07866
 PH 973.586.2201 FAX 973.586.2243

4 CELL

DESIGNED BY *George J. O'Leary*
 APPROVED BY *John Staudy*

SCALE 5/8"=1'-0"
 DWG NO. DT-D-87-905-2
 DATE 6/14/01